




1 NORTH-EAST ELEVATION
SCALE: 3/32"=1'-0"

MATERIALS,
TEXTURES AND COLORS



1. STUCCO
COLOR: LIGHT CONCRETE GRAY
FINISH: SATIN
ALBEDO APPROX. 20%

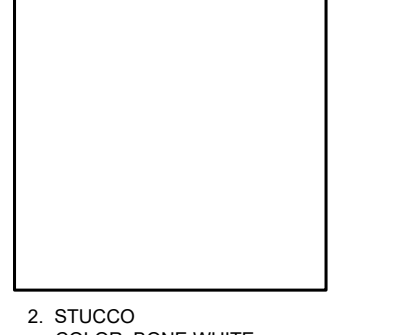


2. STUCCO
COLOR: BONE WHITE
FINISH: SATIN
ALBEDO APPROX. 70%




3. ACRYLIC EXTERIOR PLASTER
FINE SAND FINISH
COLOR: LIGHT CONCRETE ANTIQUE
FINISH: SATIN
ALBEDO APPROX. 15%



4. ACRYLIC EXTERIOR PLASTER
FINE SAND FINISH
COLOR: DARK CONCRETE ORANGE
FINISH: SATIN
ALBEDO APPROX. 15%

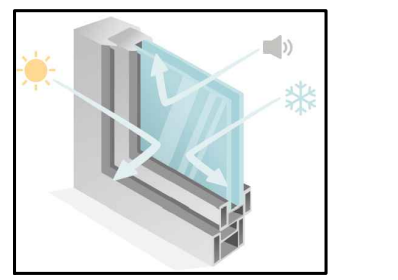

5. LOW-E SOLAR CONTROL WINDOW
MANUFACTURER: TBD

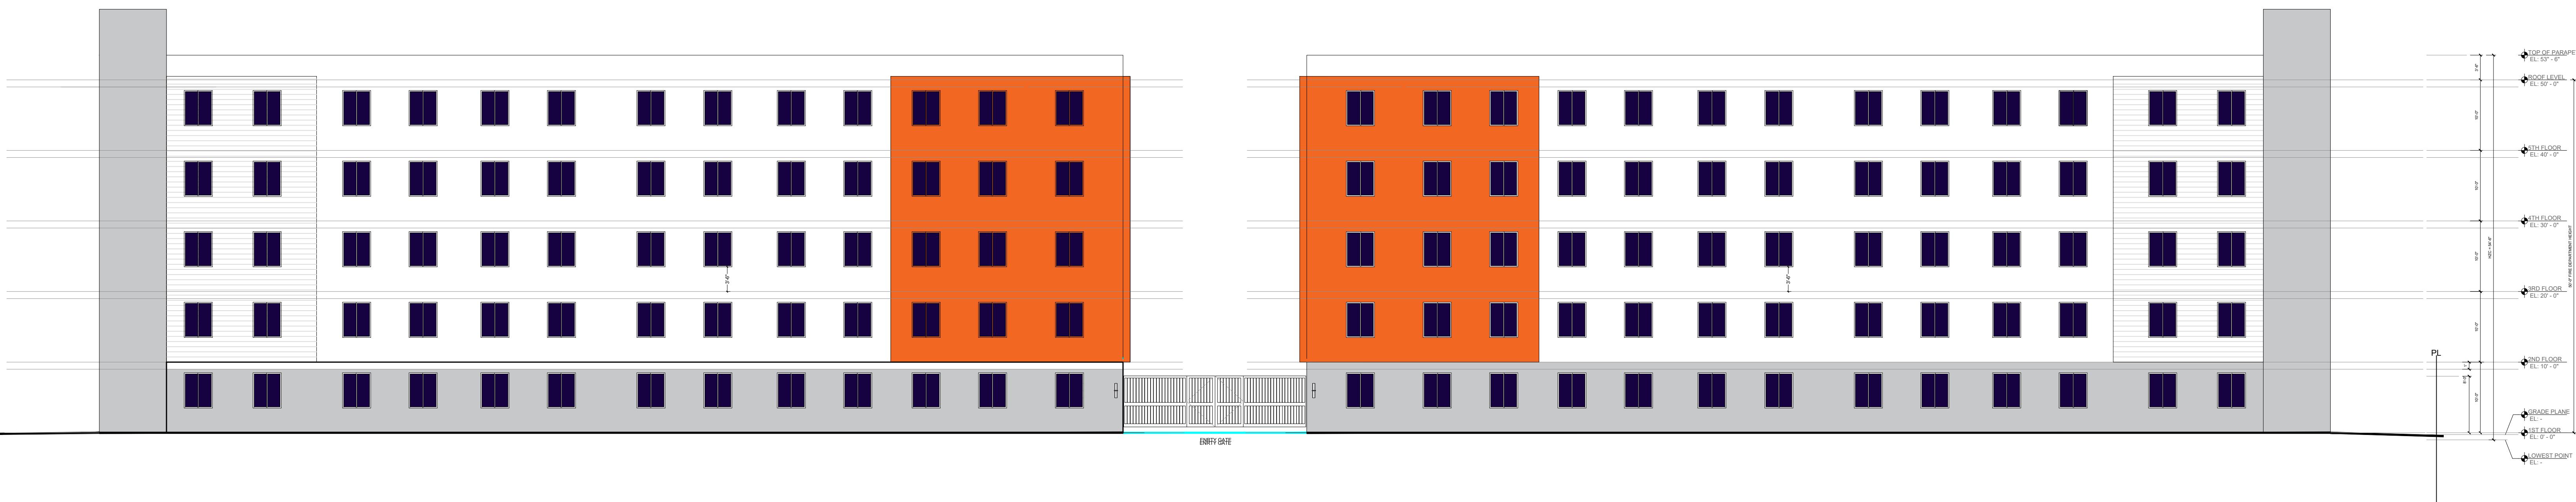

2 SOUTH-WEST ELEVATION
SCALE: 3/32"=1'-0"


METROPOLIS ARCHITECTURE

1401 WESTWOOD BLVD., #320
LOS ANGELES, CA 90024
EMAIL: ATABAK80@GMAIL.COM
TEL: (310)-503-7123

OWNER:

Martinez Jorgel
Garcia Patricia M
14265 Polk St., Los Angeles, CA 91342

ARCHITECT:

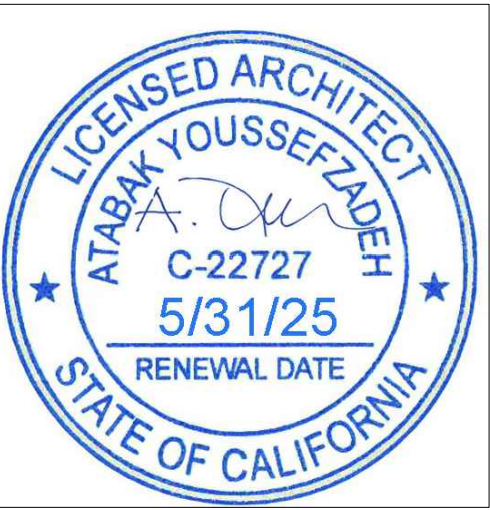

METROPOLIS ARCHITECTURE

5-STORY
AFFORDABLE HOUSING
13315 N DRONFIELD AVE.
LOS ANGELES, CA 91342

PROJECT INFO:

PROJECT #	797-21-002A
PERMIT APP #	
DRAWN BY	AK
CHECKED BY	AY
DATE	07.01.2024

ISSUED / REVISIONS

No.	Date	Item
		SCHEMATIC DESIGN
		LADBS - ZONING REVIEW
		50% DESIGN DEVELOPMENT
		100% DESIGN DEVELOPMENT
		50% CONSTRUCTION DOCUMENT
		PLAN CHECK SUBMITTAL
		100% CONSTRUCTION DOCUMENT

THESE DRAWINGS, SPECIFICATIONS, IDEAS AND DESIGNS ARE INSTRUMENTS OF SERVICE AND ARE THE PROPERTY OF THE ARCHITECT. ALL DESIGNS AND DRAWINGS ARE FOR THE USE ON THE SPECIFIED PROJECT AND SHALL NOT BE USED OTHERWISE WITHOUT THE EXPRESSED WRITTEN PERMISSION OF THE ARCHITECT. VISUAL CONTACT WITH THESE DRAWINGS OR SPECIFICATIONS SHALL CONSTITUTE CONCLUSIVE EVIDENCE OF ACCEPTANCE OF THESE RESTRICTIONS.

PLAN CHECK

SHEET TITLE

ELEVATIONS

SHEET NUMBER

A5.00